
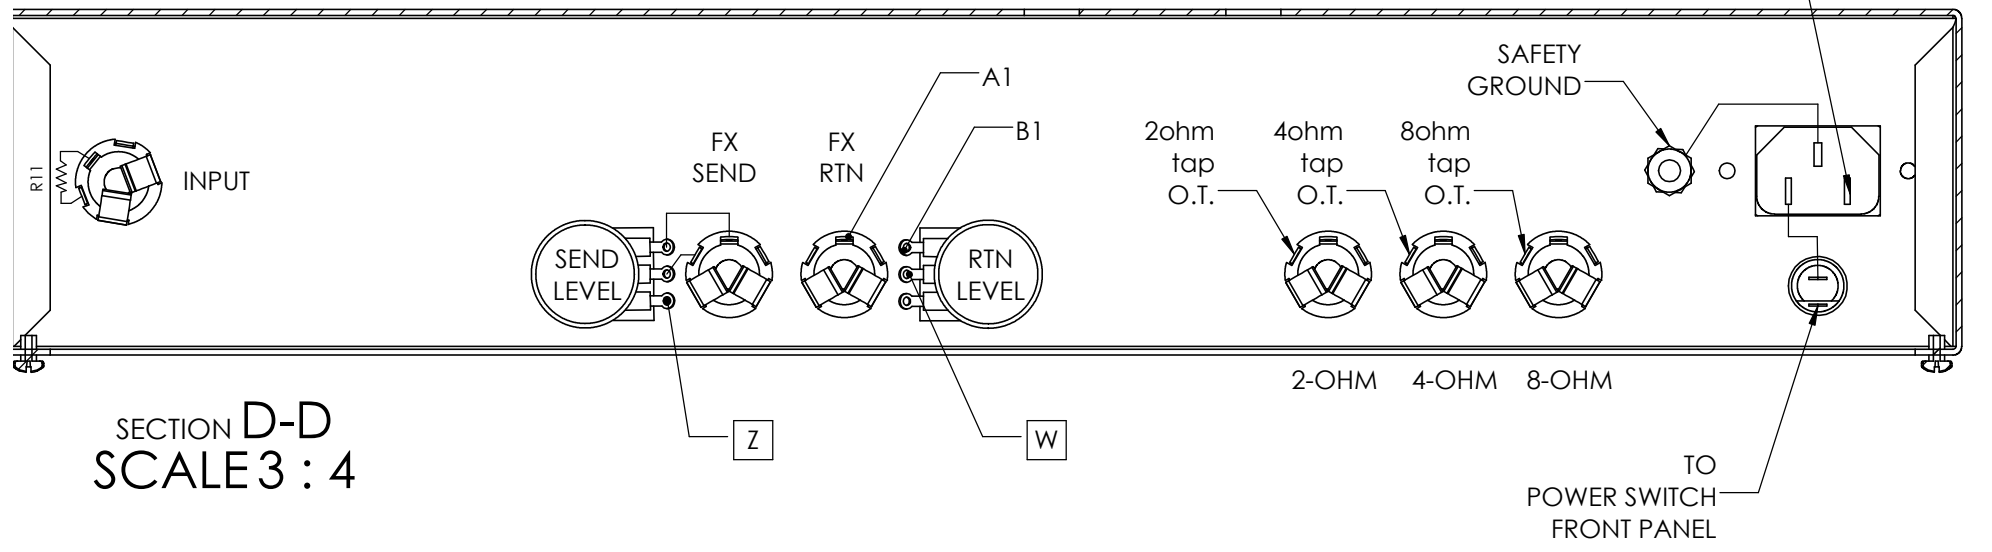


SECTION B-B
SCALE 3 : 4

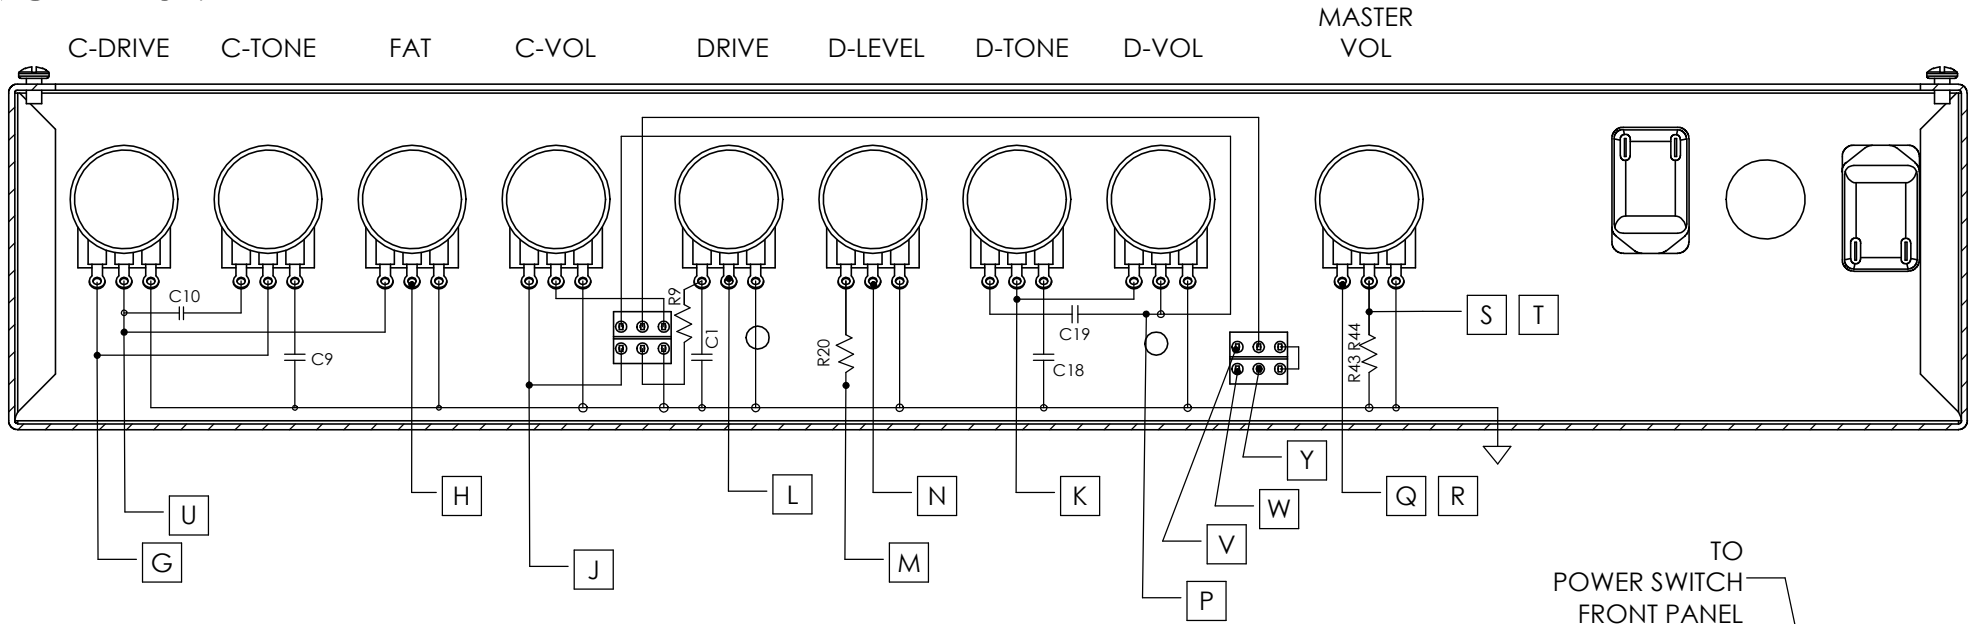

SECTION D-D
SCALE 3 : 4